

Room Legend

- BATHROOM #2
- BEDROOM #1
- BEDROOM #2
- CORRIDOR
- DINING ROOM
- KITCHEN
- LIVING ROOM
- MASTER BATHROOM
- MASTER BEDROOM
- PORCH
- UTILITY
- W.I.C.


SCALE
3/16" = 1'-0"

PRELIMINARY DESIGN
GOLDEN GARDENS
SAN PEDRO, EXTENSION VALENCIA
TYPE E - GROUND FLOOR

Issue Date


1 GROUND FLOOR
3/16" = 1'-0"
AREA: 114.75m² / 1,235.25 FT²

TYPE E

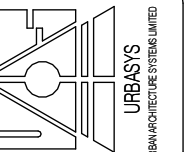



1 Side 1 - Elevation
3/16" = 1'-0"

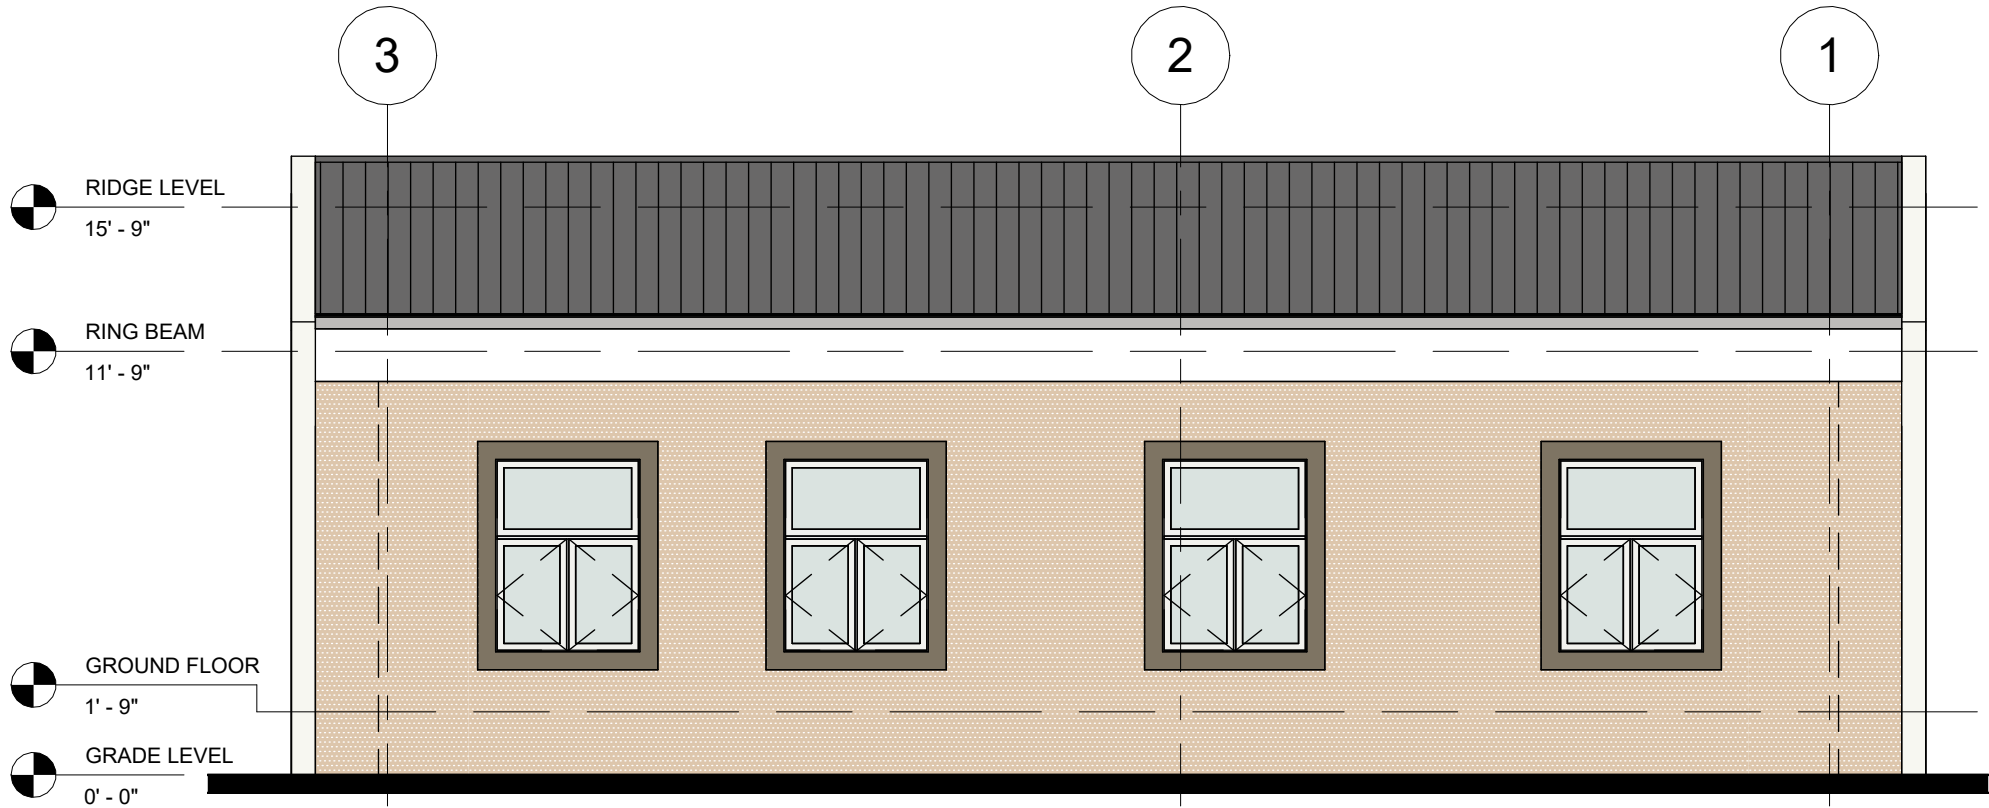


2 Side 2 - Elevation
3/16" = 1'-0"

TYPE E


SCALE
3/16" = 1'-0"

PRELIMINARY DESIGN
GOLDEN GARDENS
SAN PEDRO, EXTENSION VALENCIA
TYPE E - ELEVATION SIDE 1 & 2
Issue Date



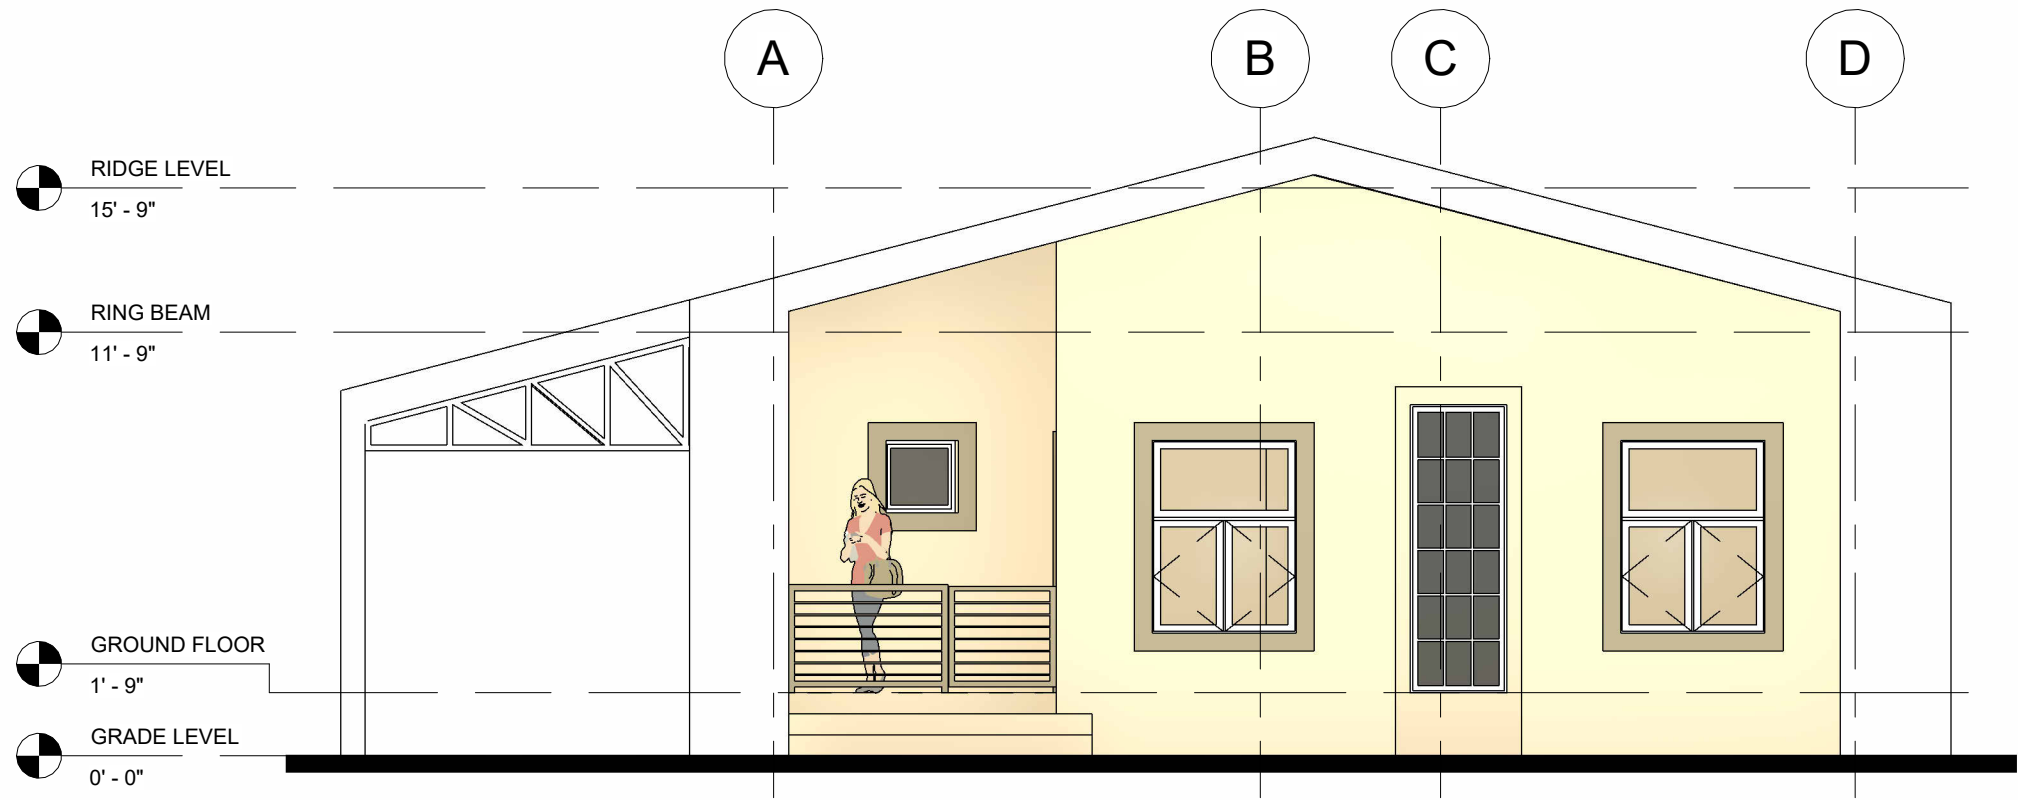

1 Front Elevation
3/16" = 1'-0"

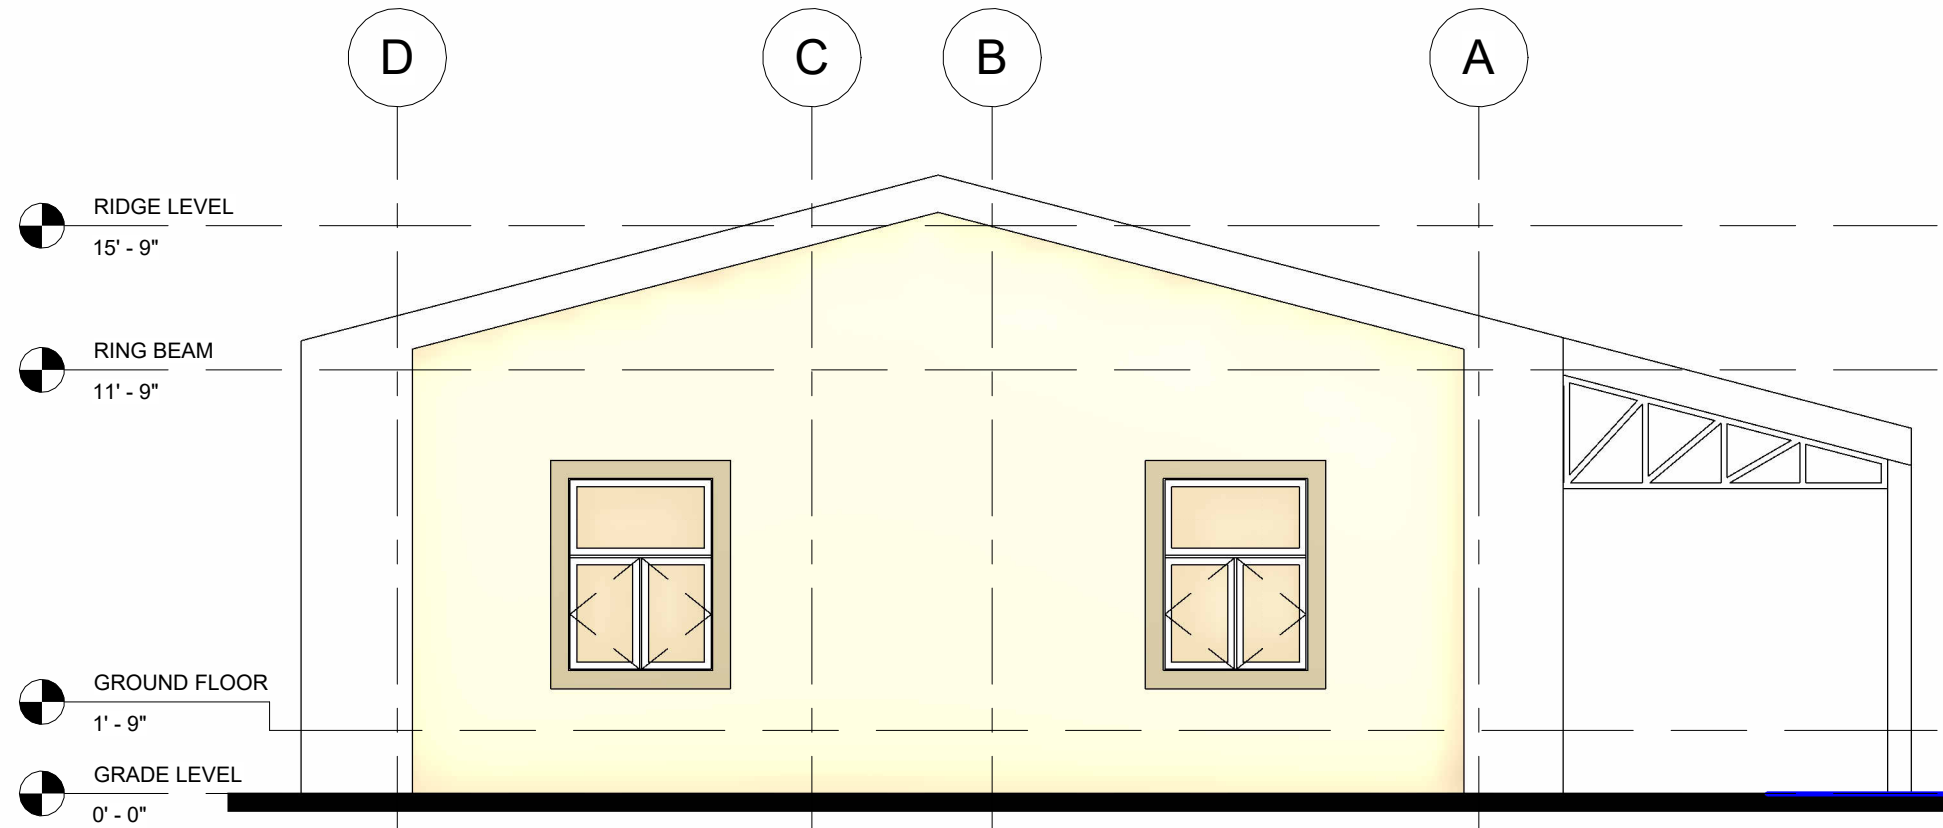

2 Back Elevation
3/16" = 1'-0"

TYPE E


SCALE
3/16" = 1'-0"

PRELIMINARY DESIGN
GOLDEN GARDENS
SAN PEDRO, EXTENSION VALENCIA
TYPE E - ELEVATION FRONT & BACK
Issue Date





TYPE E

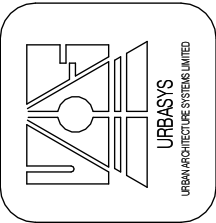

PRELIMINARY DESIGN
GOLDEN GARDENS
SAN PEDRO, EXTENSION VALENCIA
TYPE E - 3D RENDER

SCALE
6" = 1'-0"

Issue Date