



**GROUND FLOOR LEVEL**

SCALE: 3/16" = 1'-0"  
 AREA: 1238 SF


**Room Legend**

- BATHROOM #1
- BATHROOM #2
- BEDROOM #1
- BEDROOM #2
- CORRIDOR
- KITCHEN
- LIVING / FAMILY
- MASTER BEDROOM
- UTILITY
- W.I.C.


**SCALE**  
 3/16" = 1'-0"

**PRELIMINARY DESIGN**  
 GOLDEN GARDENS  
 SAN PEDRO EXTENSION, VALENCIA  
 TYPE F - GROUND FLOOR PLAN

Issue Date

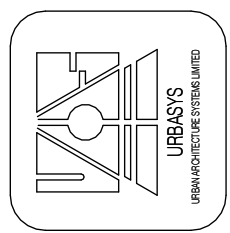


**TYPE F**

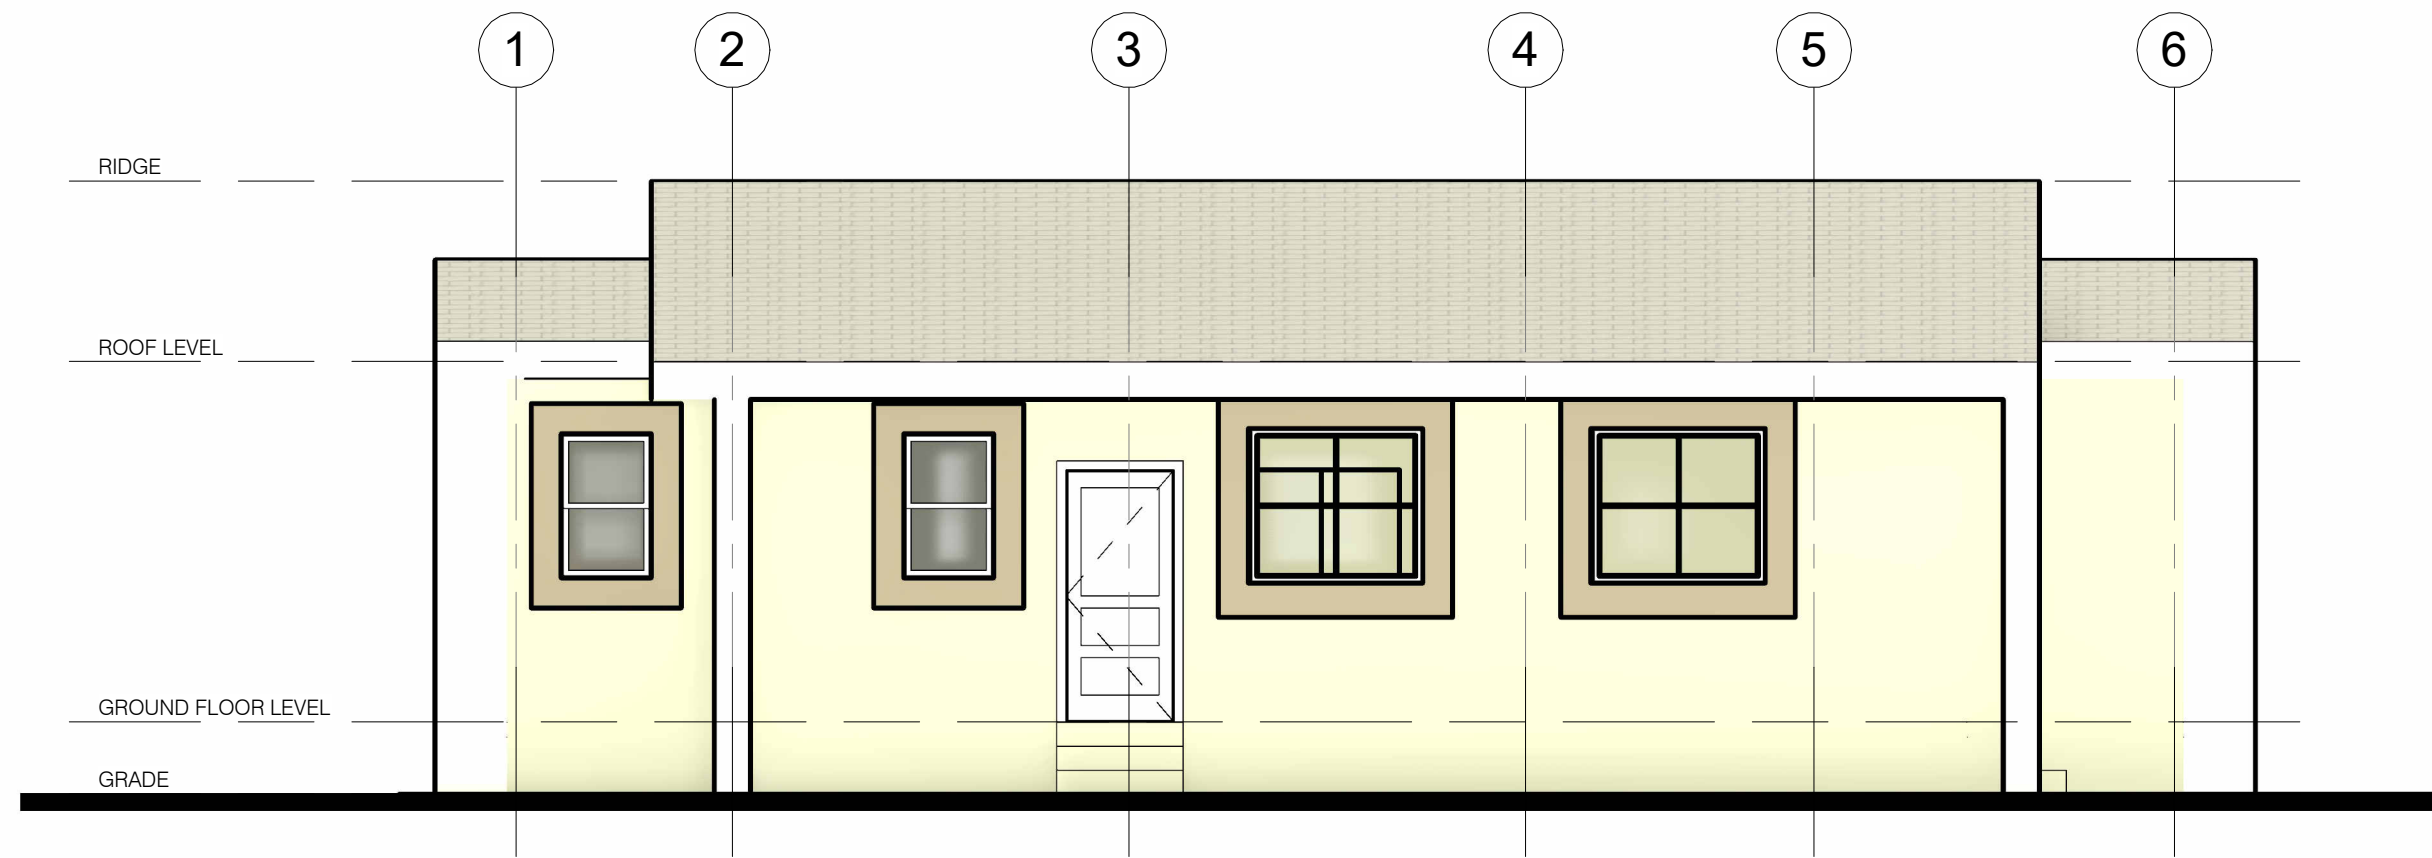

### SIDE 1 ELEVATION

SCALE: 3/16" = 1'-0"

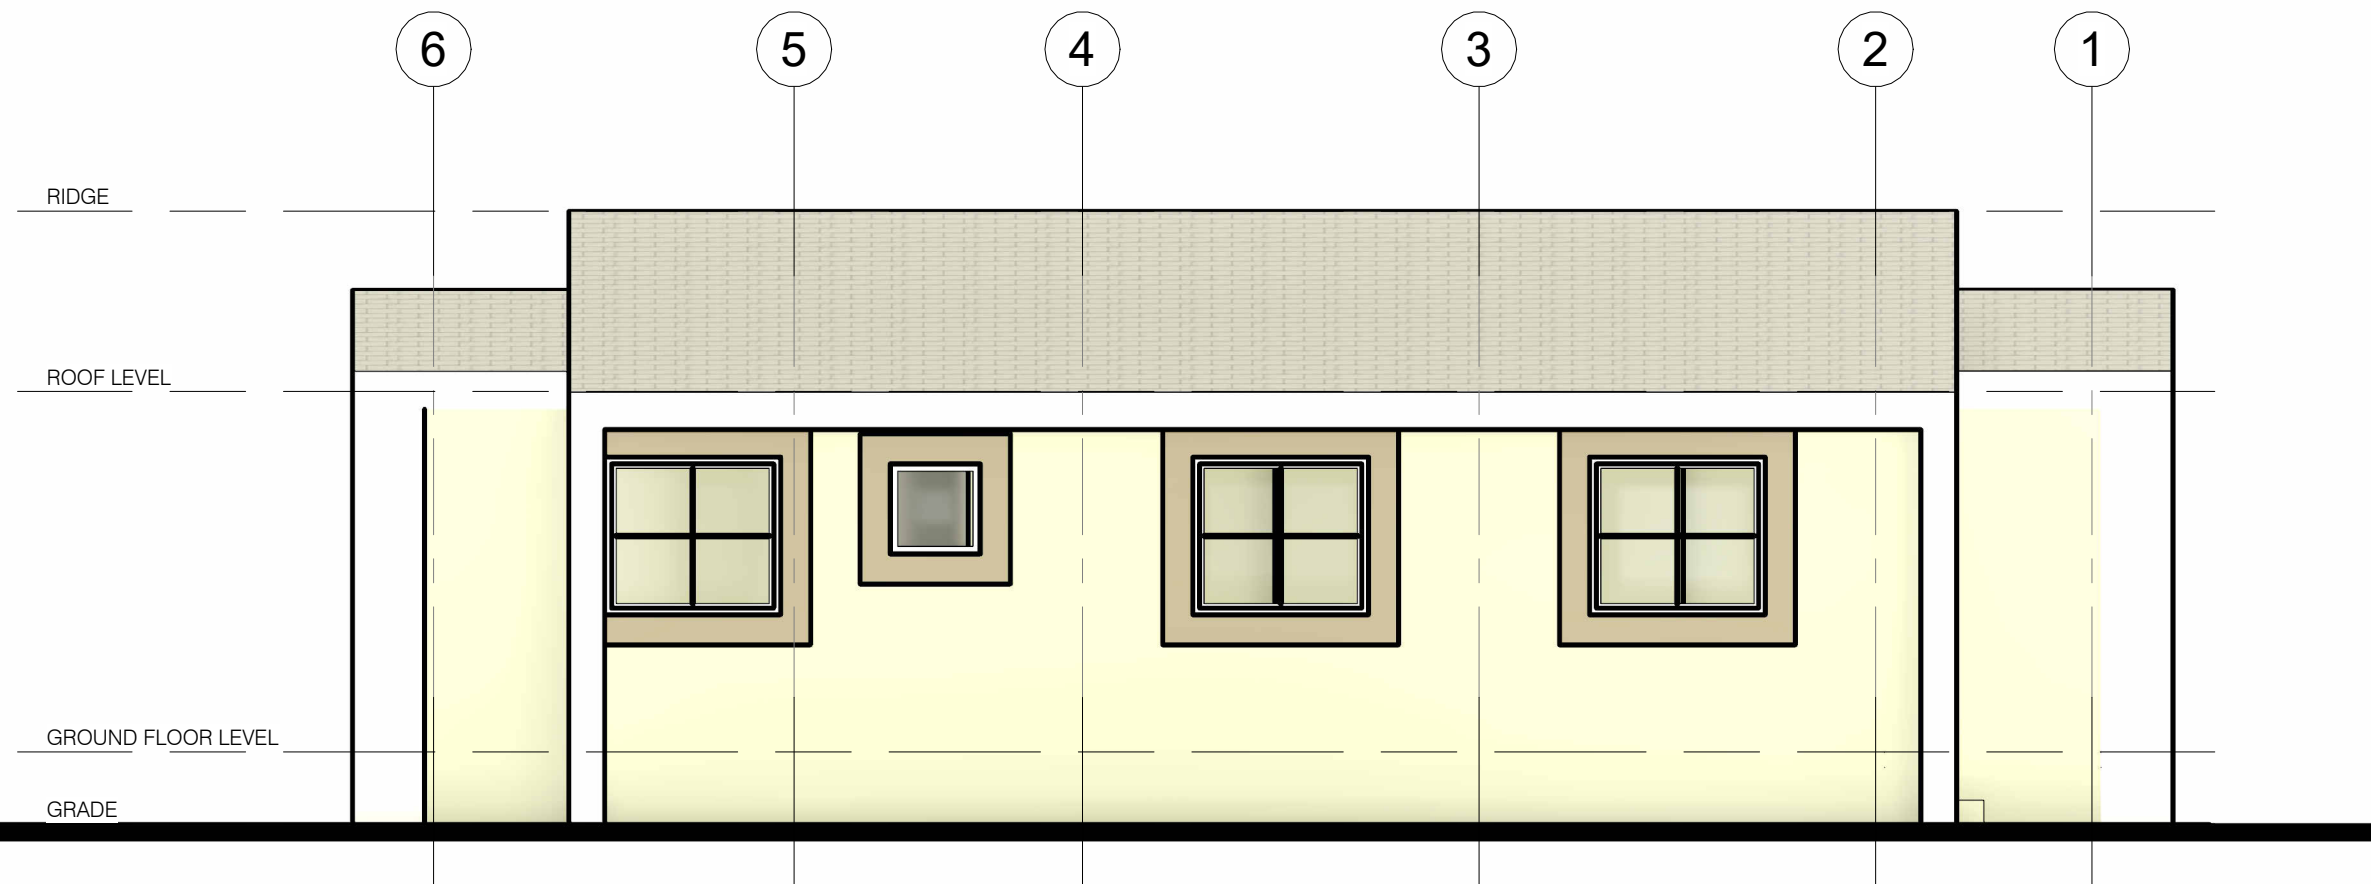

### SIDE 2 ELEVATION

SCALE: 3/16" = 1'-0"


**SCALE**  
3/16" = 1'-0"

**PRELIMINARY DESIGN**  
GOLDEN GARDENS  
SAN PEDRO EXTENSION, VALENCIA  
TYPE F ELEVATION - SIDE 1 & 2


Issue Date



**TYPE F**

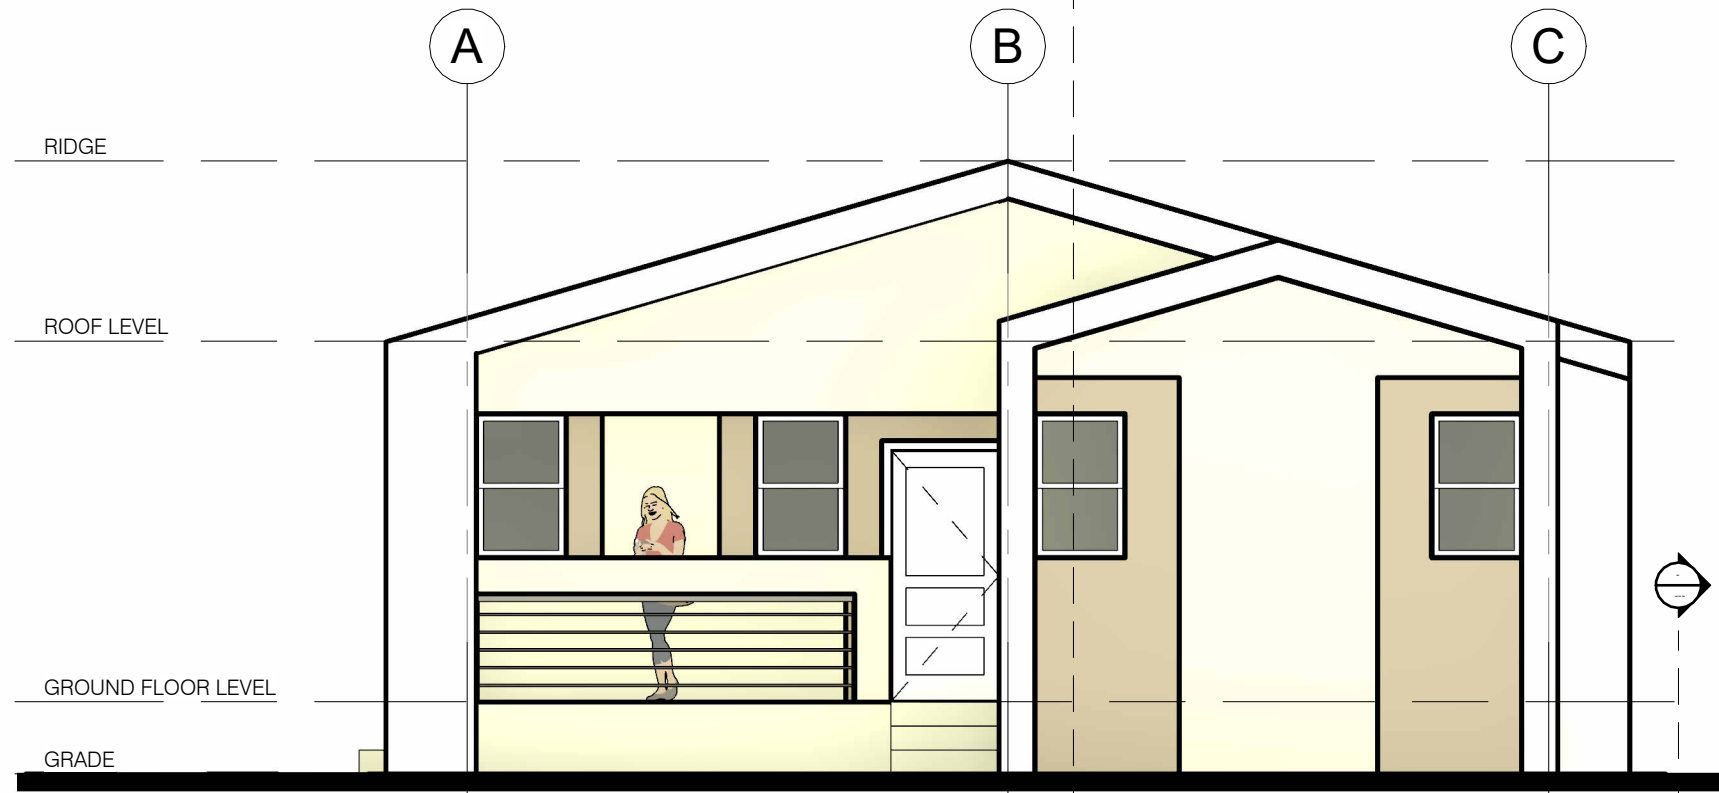

1 FRONT ELEVATION  
3/16" = 1'-0"

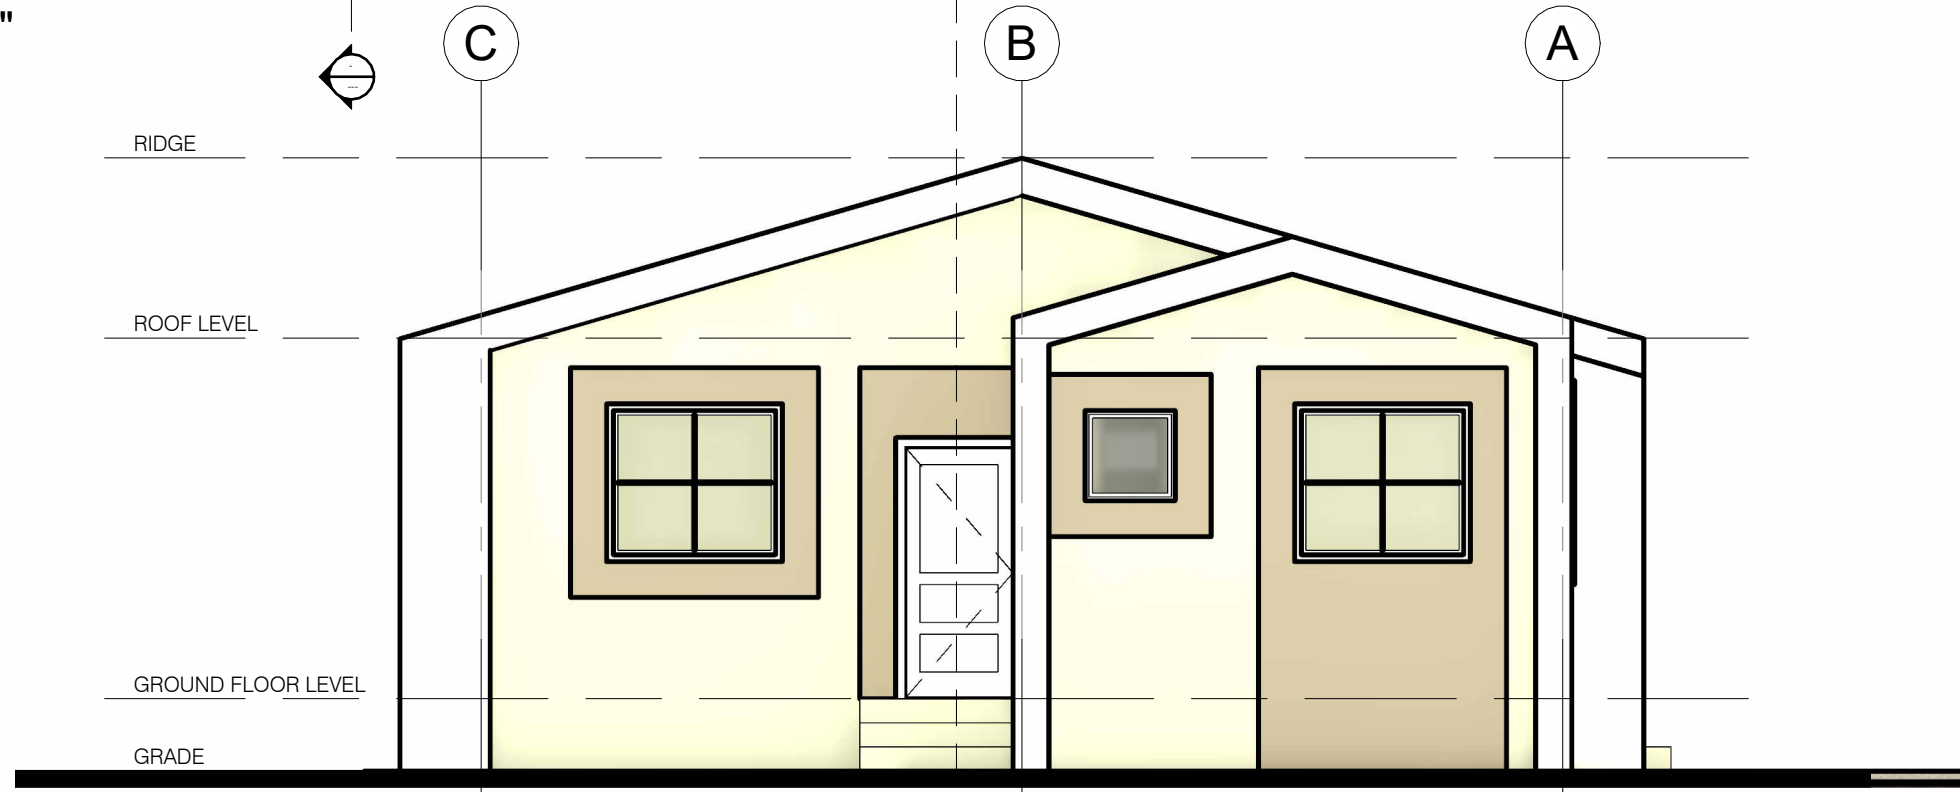


2 REAR ELEVATION  
3/16" = 1'-0"

**TYPE F**


SCALE  
3/16" = 1'-0"

PRELIMINARY DESIGN  
GOLDEN GARDENS  
SAN PEDRO EXTENSION, VALENCIA  
TYPE F ELEVATION - FRONT & REAR  
Issue Date

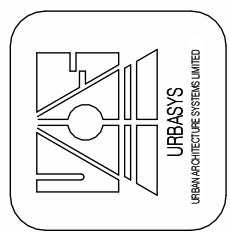



**TYPE F**

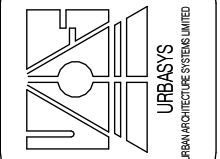

**PRELIMINARY DESIGN**  
GOLDEN GARDENS  
SAN PEDRO EXTENSION, VALENCIA  
TYPE F - 3D RENDER

**SCALE**  
3" = 1'-0"

Issue Date