

GROUND FLOOR

SCALE: 3/16" = 1'-0"
 AREA: 1463 SF

TYPE G



PRELIMINARY DESIGN
 GOLDEN GARDENS
 SAN PEDRO EXTENSION, VALENCIA
 TYPE G - GROUND FLOOR

SCALE
 3/16" = 1'-0"

Issue Date



Room Legend

- BATHROOM #1
- BATHROOM #2
- BEDROOM #1
- BEDROOM #2
- CORRIDOR
- DINING
- KITCHEN
- LIVING / FAMILY
- MASTER BEDROOM
- UTILITY

SCALE
3/16" = 1'-0"


PRELIMINARY DESIGN
GOLDEN GARDENS
SAN PEDRO EXTENSION, VALENCIA
TYPE G - FIRST FLOOR

Issue Date

1 **FIRST FLOOR**
3/16" = 1'-0"
AREA: 1270 SF

TYPE G



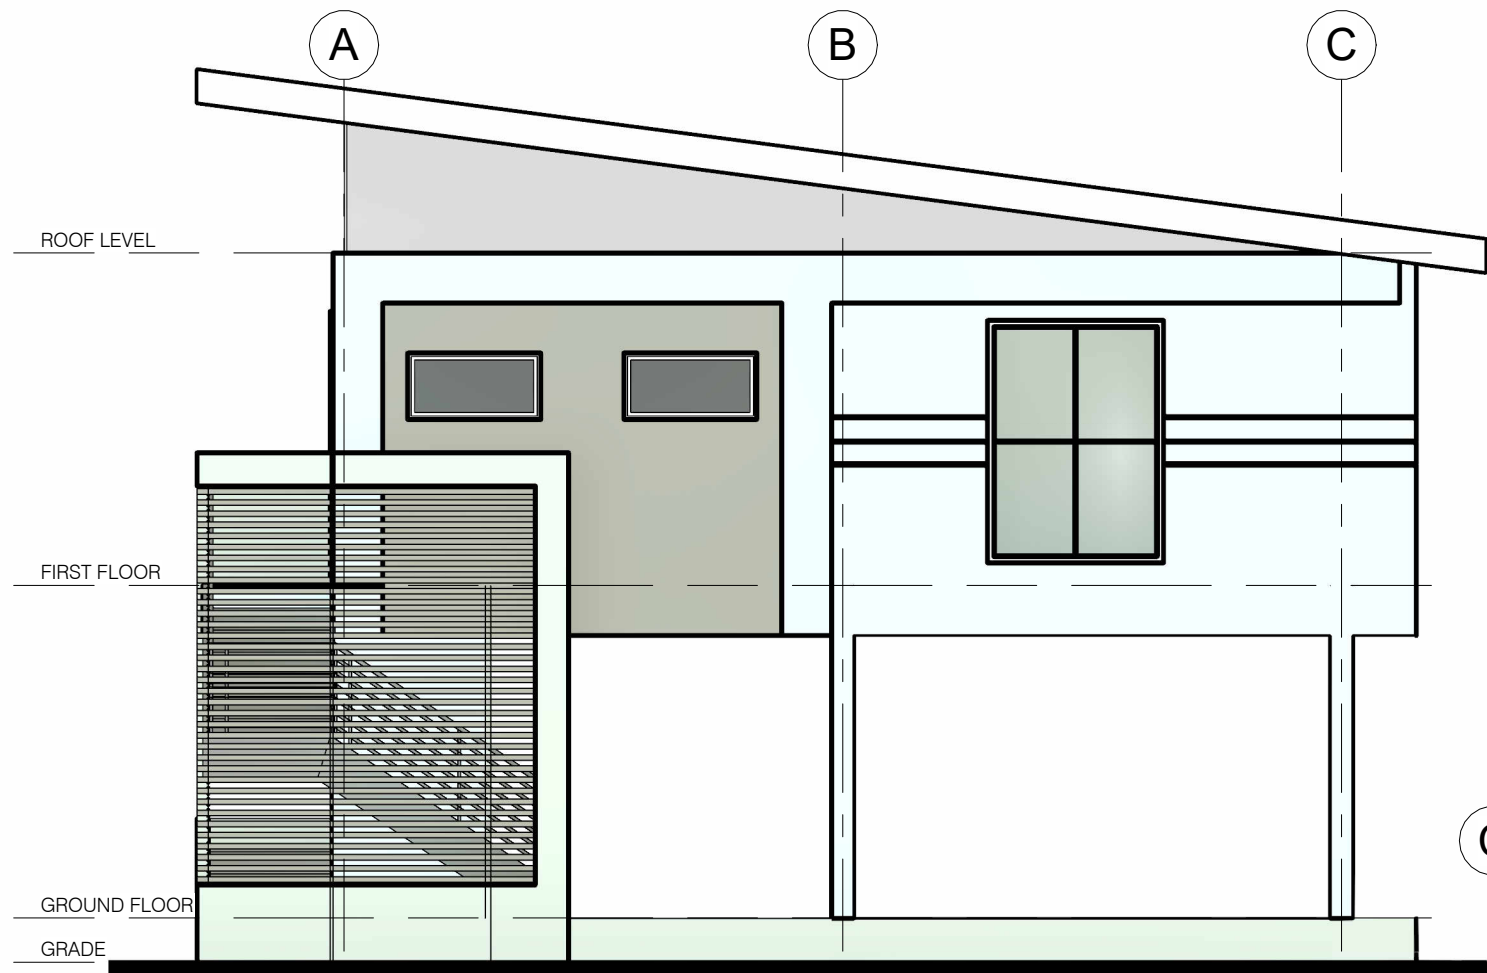

FRONT ELEVATION

SCALE: 3/16" = 1'-0"



REAR ELEVATION

SCALE: 3/16" = 1'-0"


TYPE G

SCALE
3/16" = 1'-0"

PRELIMINARY DESIGN
GOLDEN GARDENS
SAN PEDRO EXTENSION, VALENCIA
TYPE G - ELEVATION - FRONT & REAR

Issue Date



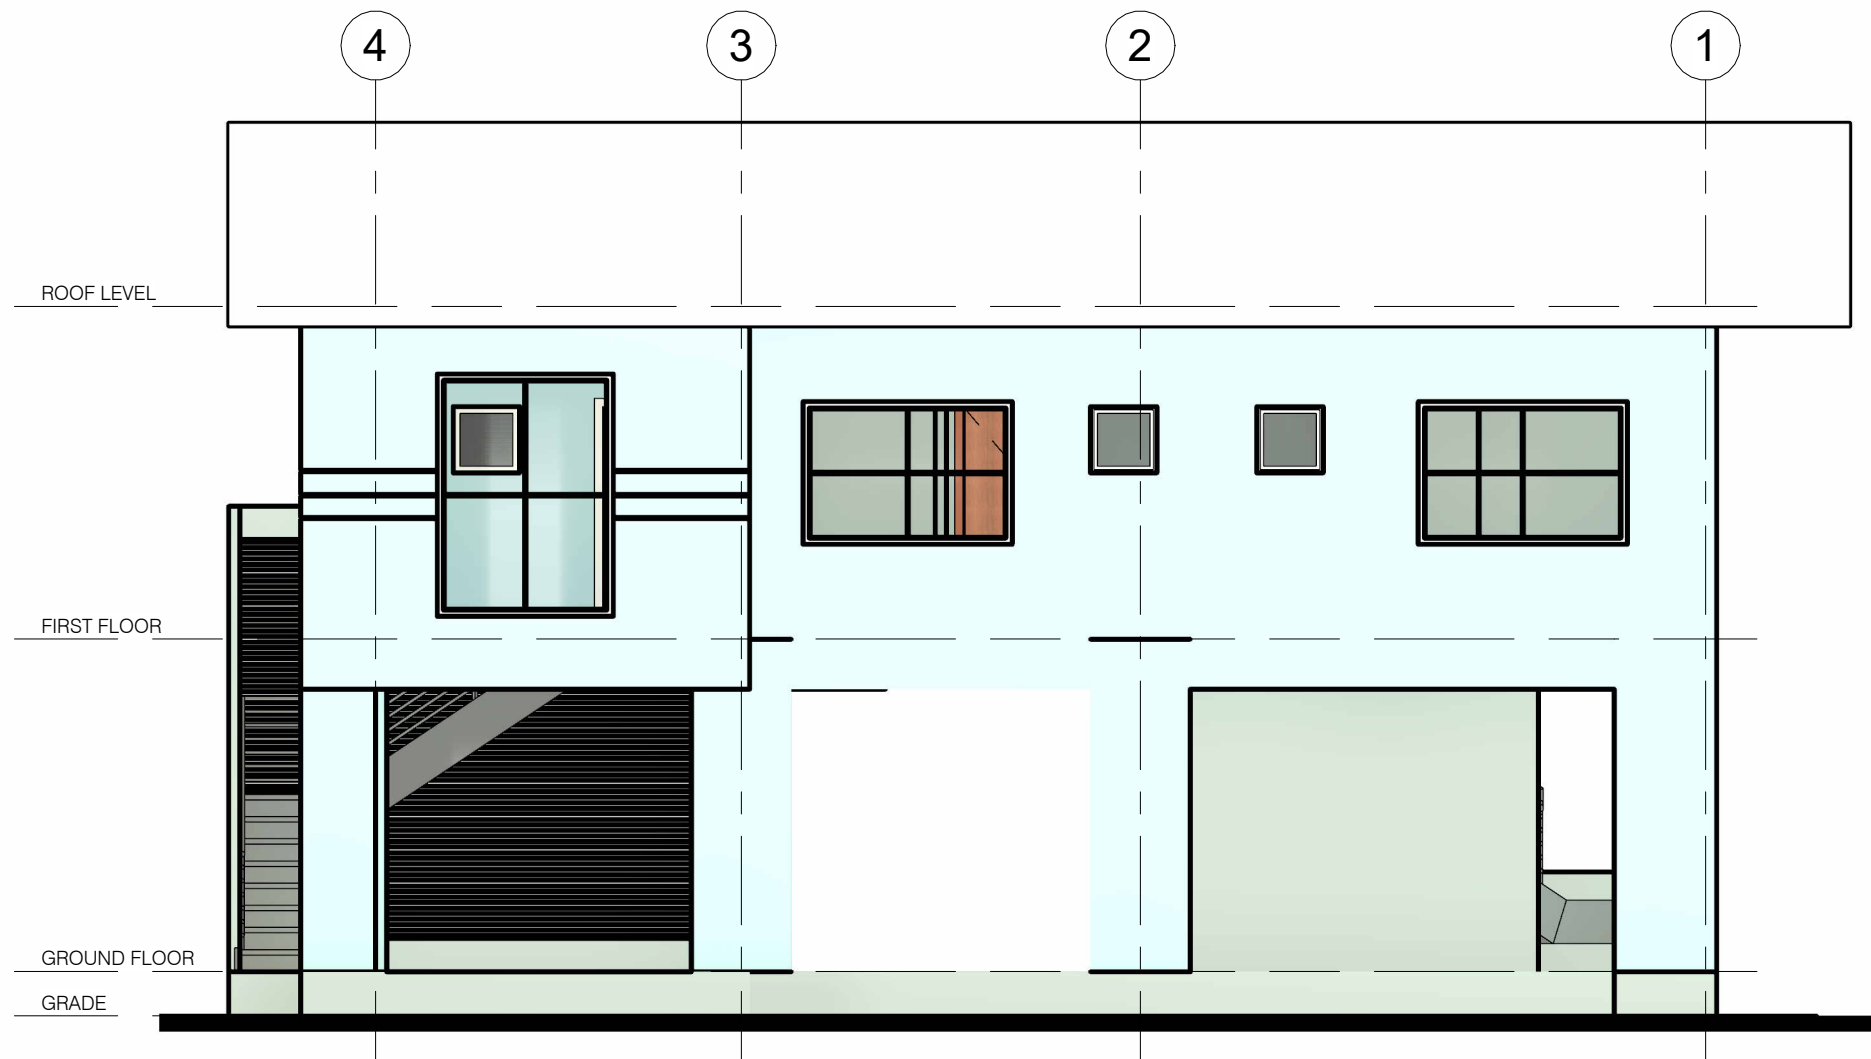

1 SIDE 1 ELEVATION
3/16" = 1'-0"


TYPE G



PRELIMINARY DESIGN
GOLDEN GARDENS
SAN PEDRO EXTENSION, VALENCIA
TYPE G - ELEVATION - SIDE 1

Issue Date

SCALE
3/16" = 1'-0"

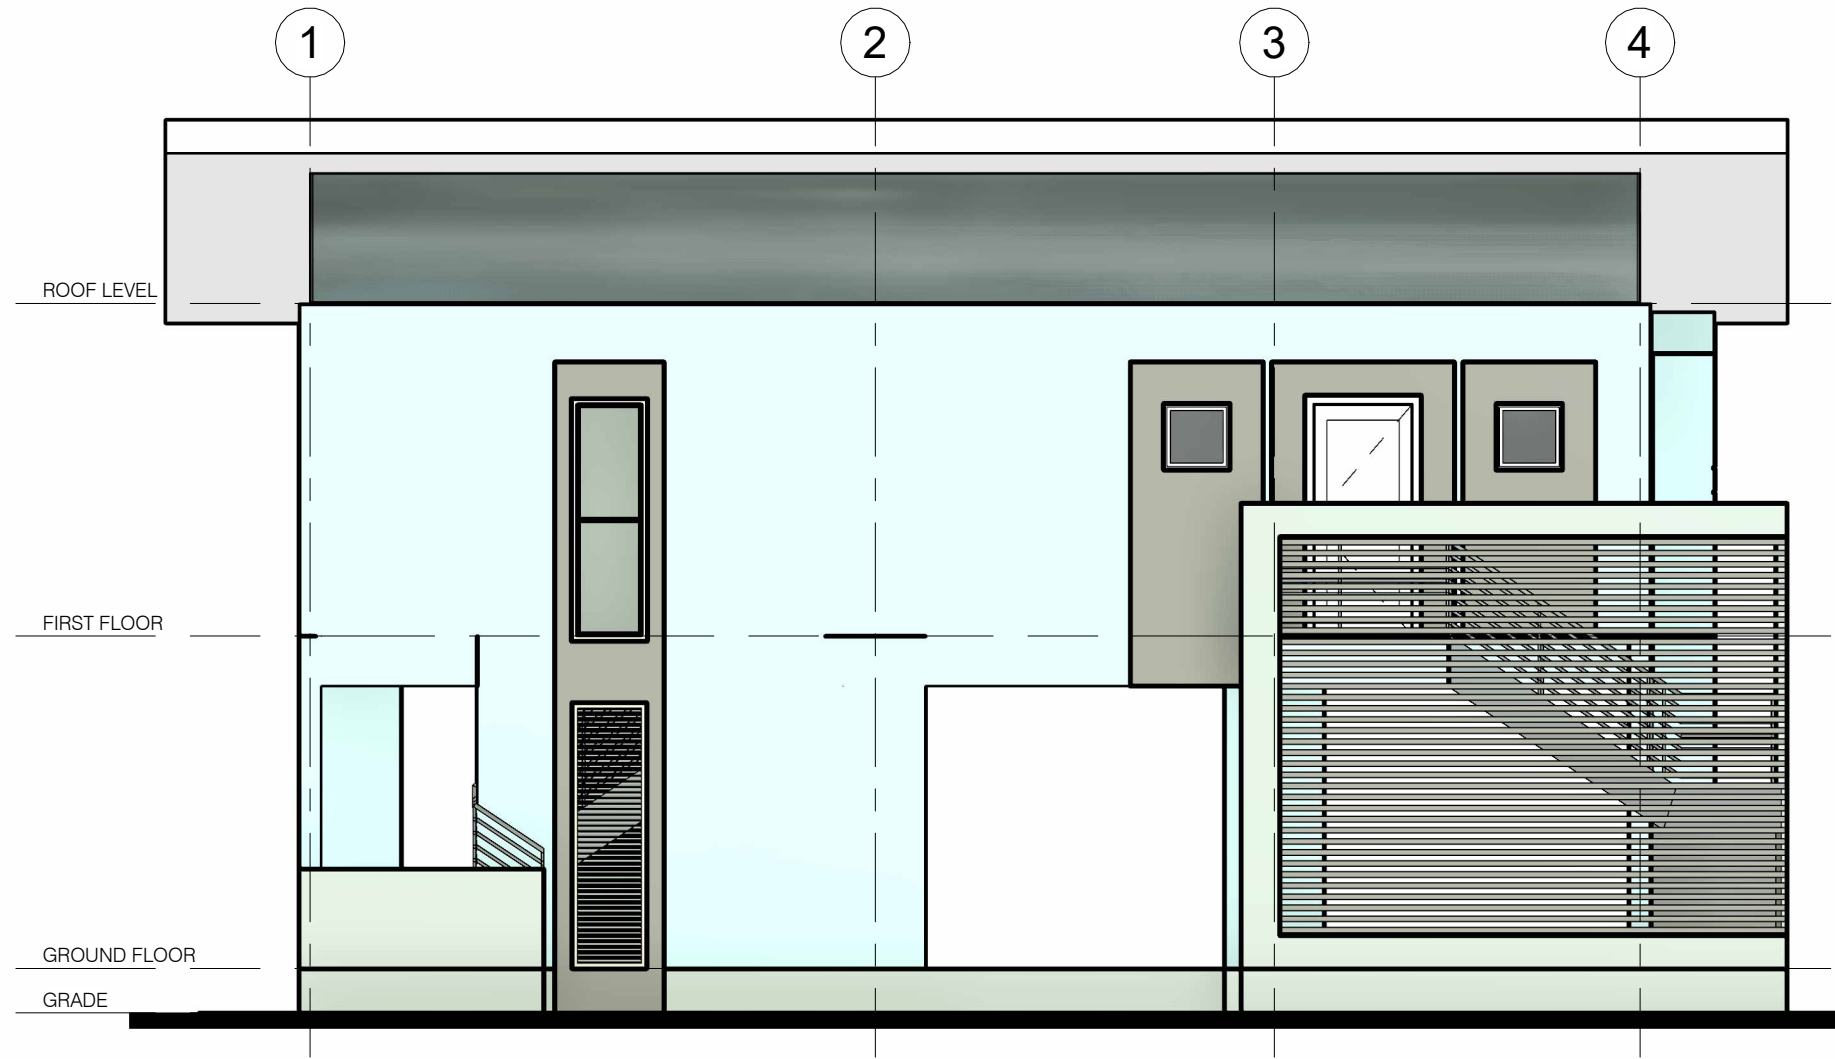

1 SIDE 2 ELEVATION
 3/16" = 1'-0"

TYPE G

SCALE
 3/16" = 1'-0"

PRELIMINARY DESIGN
 GOLDEN GARDENS
 SAN PEDRO EXTENSION, VALENCIA
 TYPE G - ELEVATION - SIDE 2
 Issue Date





TYPE G



PRELIMINARY DESIGN
GOLDEN GARDENS
SAN PEDRO EXTENSION, VALENCIA
TYPE G - 3D RENDER

Issue Date

SCALE
3" = 1'-0"