


GROUND FLOOR PLAN

SCALE: 1/8"=1'-0"

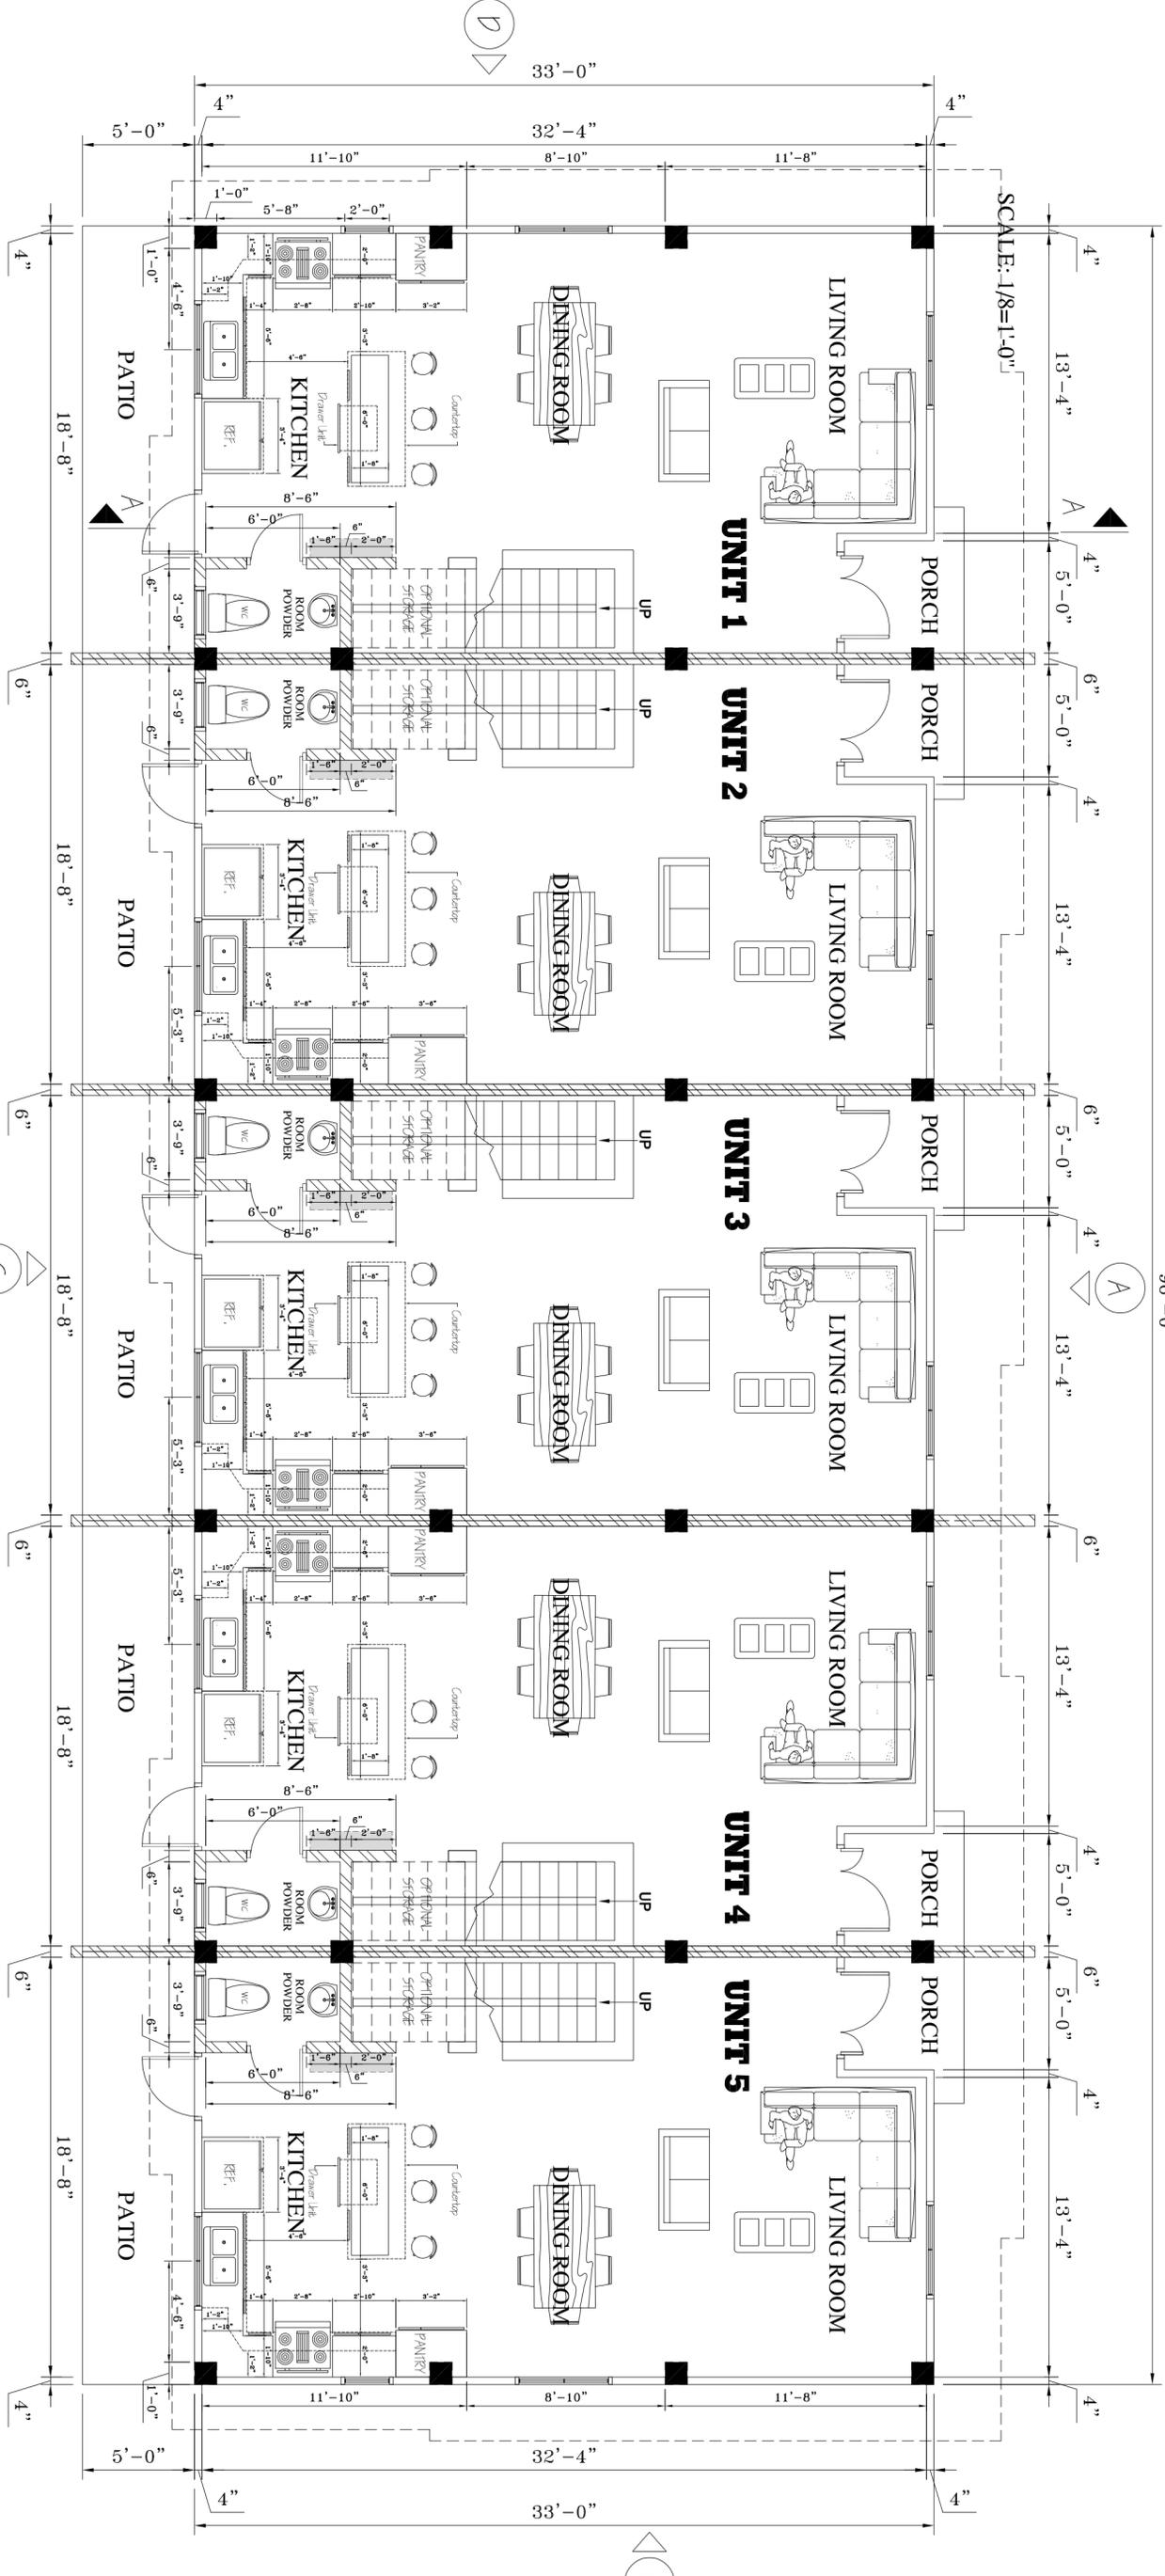

96'-0"

33'-0"

33'-0"

SCALE: 1/8"=1'-0"

4"

18'-8"

6"

18'-8"

6"

18'-8"

6"

18'-8"

6"

18'-8"

4"

4"

13'-4"

5'-0"

13'-4"

5'-0"

13'-4"

6"

13'-4"

5'-0"

13'-4"

4"

PATIO

KITCHEN

DINING ROOM

LIVING ROOM

PORCH

UNIT 1

UNIT 2

UNIT 3

UNIT 4

UNIT 5

PATIO

KITCHEN

DINING ROOM

LIVING ROOM

PORCH

UNIT 1

UNIT 2

UNIT 3

UNIT 4

UNIT 5

PATIO

KITCHEN

DINING ROOM

LIVING ROOM

PORCH

UNIT 1

UNIT 2

UNIT 3

UNIT 4

UNIT 5

