


FOR TOWN AND COUNTRY PURPOSES ONLY

Cadastral Sheet D.22.L $\frac{53C}{1/c}$

Ward of Pointe-a-Pierre
County of Victoria
Gasparillo

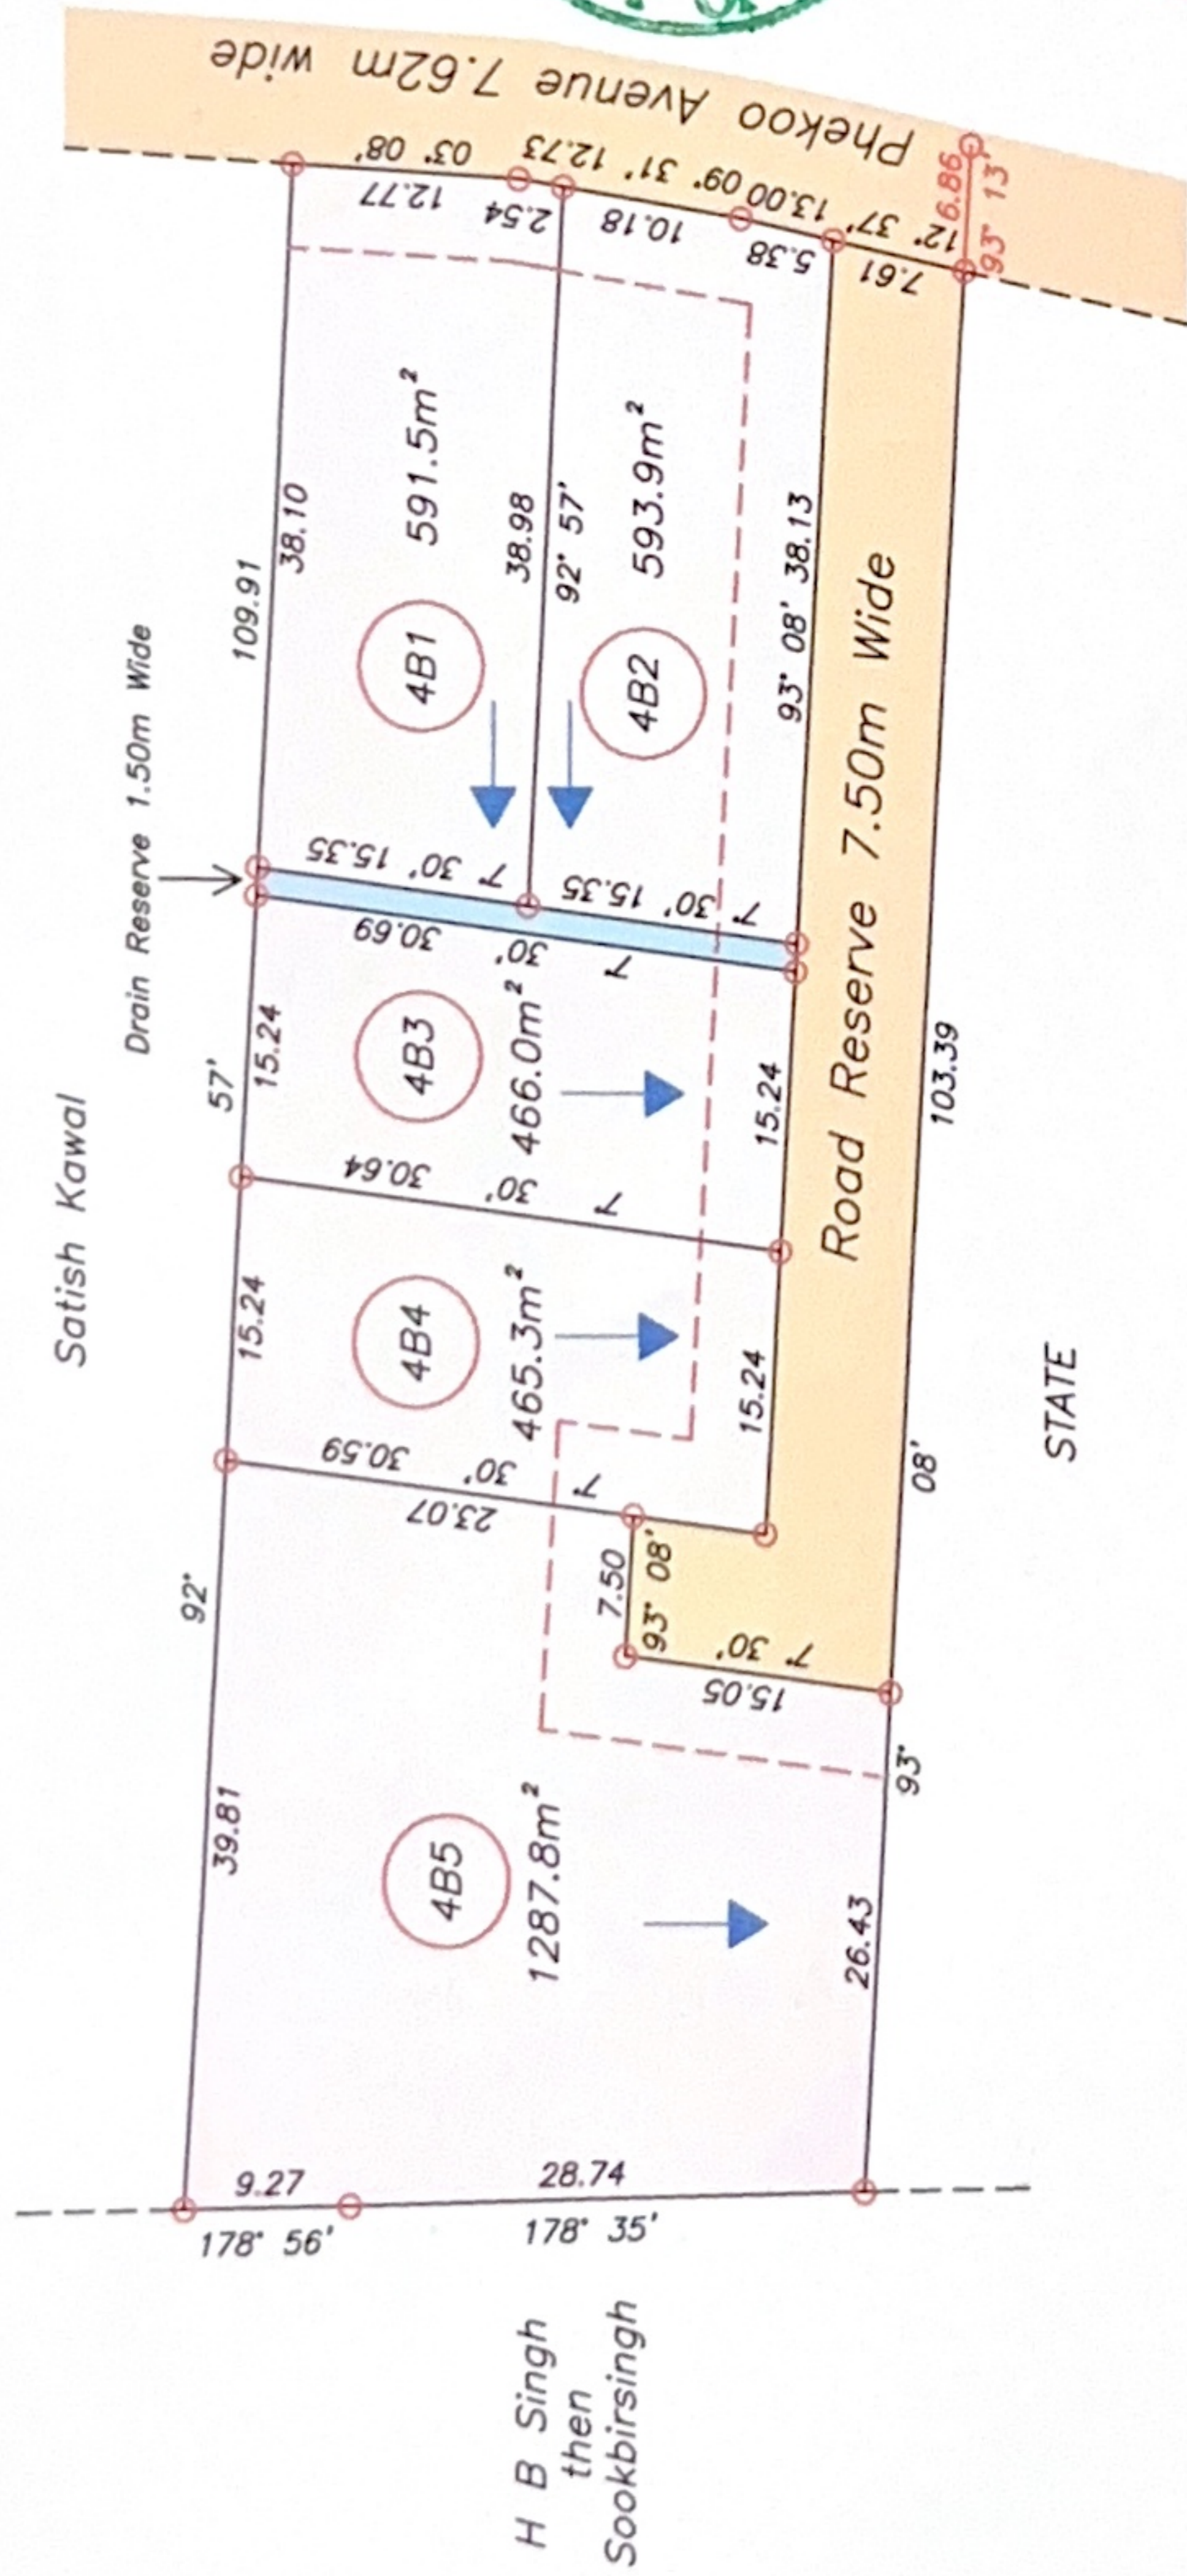

○ Denotes Iron Put unless otherwise stated
Bearings are U.T.M Grid based on Solar Observaion

Plan of 5 Parcels of land coloured pink in the Ward of Pointe-a-Pierre
Containing together three thousand four hundred and four point five square metres
Prepared by me, with due authority, in September 2024 for Rooplal Ramlal and Ramsanan Kanhai
Certified correct in accordance with Regulation 25(1) of the Land Surveyors Regulations 1998.

Checked by

Entered on

.....

Trinidad & Tobago Land Surveyor *29th Sept 2024*